


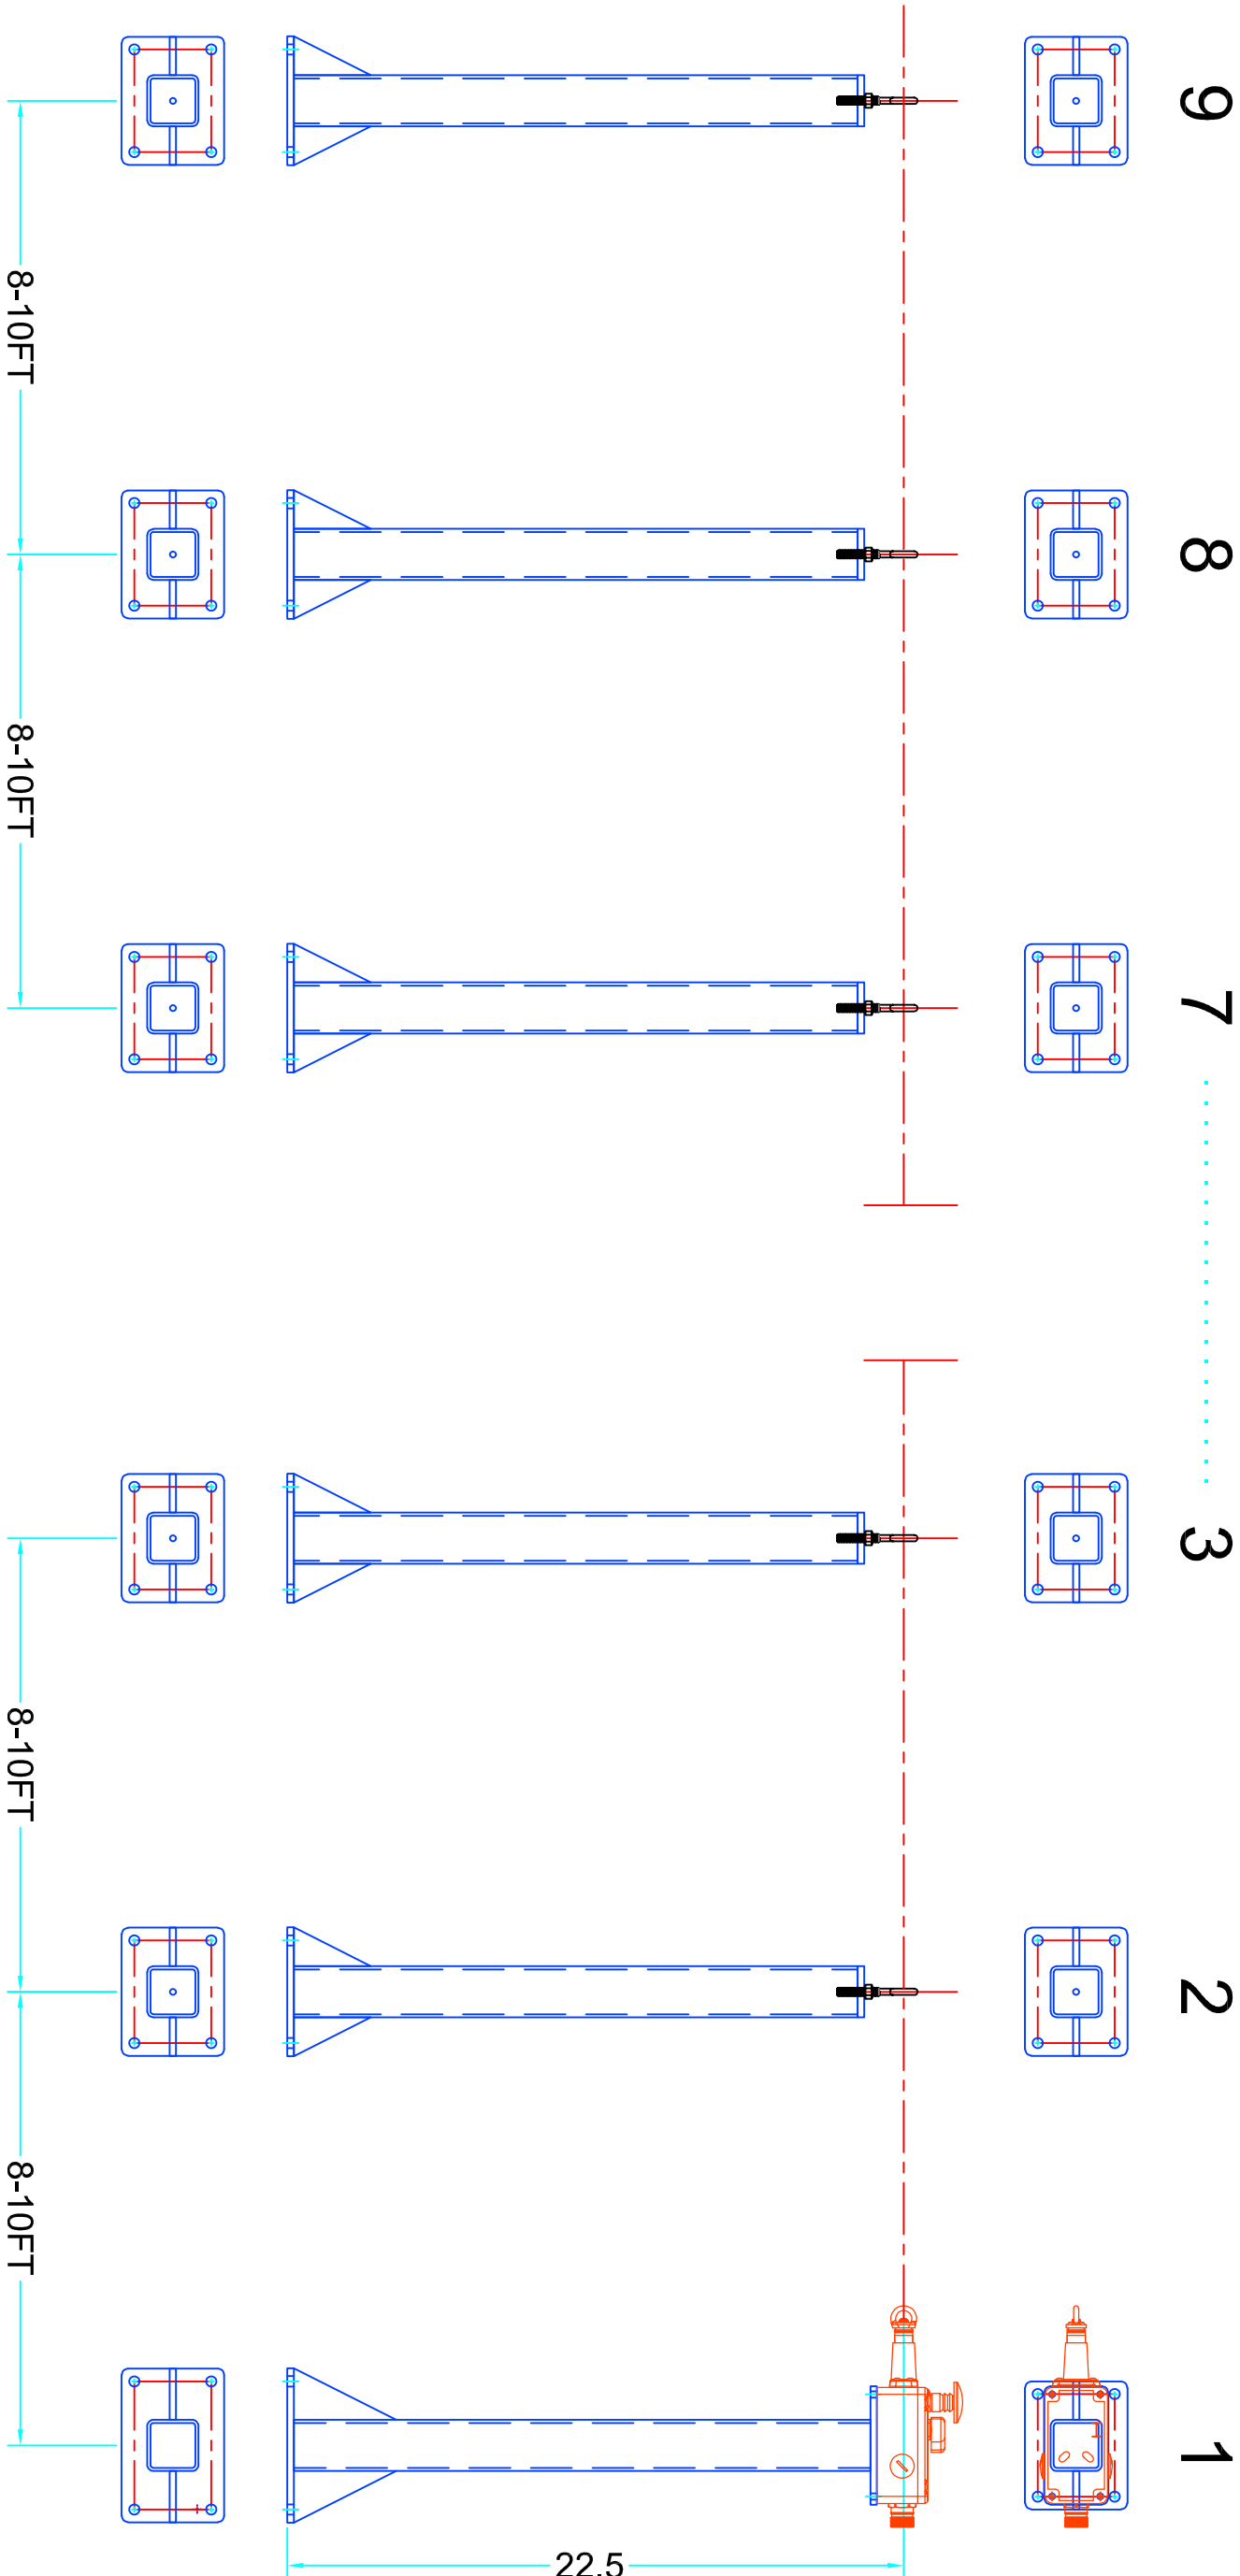

INSTALLATION:

1. SPACING BETWEEN SUPPORT: 8-10FT
2. No OF SUPPORT: 9 EACH
3. LOCATION: CONFIRMED WITH COLUMBIA'S ENGINEER.

PACIFIC CONVEYOR SYSTEMS

1535 E. Edinger Avenue • Santa Ana, CA 92705

BLUE MARBLE PALLETIZER CONVEYOR CONTROL
(PULL CORD E-STOP)

SCALE: NONE	DRAWN BY: D.D	APPROVED BY: D.D	DRAWING NUMBER: 12926E-6 (6 OF 29)
DATE: 10/22/21	REVISED: 02/14/22		